


<p>OWNER Maurice Athol Hardy & Vandra Claire Green.</p> <p>FOLIO REFERENCE C.T. 44748 / 1</p> <p>GRANTEE Part of Lot 5708, 50^A-2^R-0^P. Granted to William Splean.</p>	<p align="center">PLAN OF SURVEY</p> <p>BY SURVEYOR P.M. Plunkett of PEACOCK, DARCEY & ANDERSON PTY LTD. AUTHORISED SURVEYORS</p> <p>LOCATION 91 MOUNT STREET - BURNIE</p> <p align="center">TOWN OF PENGUIN</p> <p>SCALE 1: 400 LENGTHS IN METRES</p>	<p align="center">REGISTERED NUMBER</p> <p align="center">SP 120163</p> <p>APPROVED EFFECTIVE FROM 27 SEP 1995</p> <p align="right"><i>Michael Plunkett</i> Recorder of Titles</p>	
<p>MAPSHEET MUNICIPAL CODE No. 63 104</p>	<p>LAST UPI No. 5700693</p>	<p>LAST PLAN No. D44748</p>	<p>ALL EXISTING SURVEY NUMBERS TO BE CROSS REFERENCED ON THIS PLAN</p>

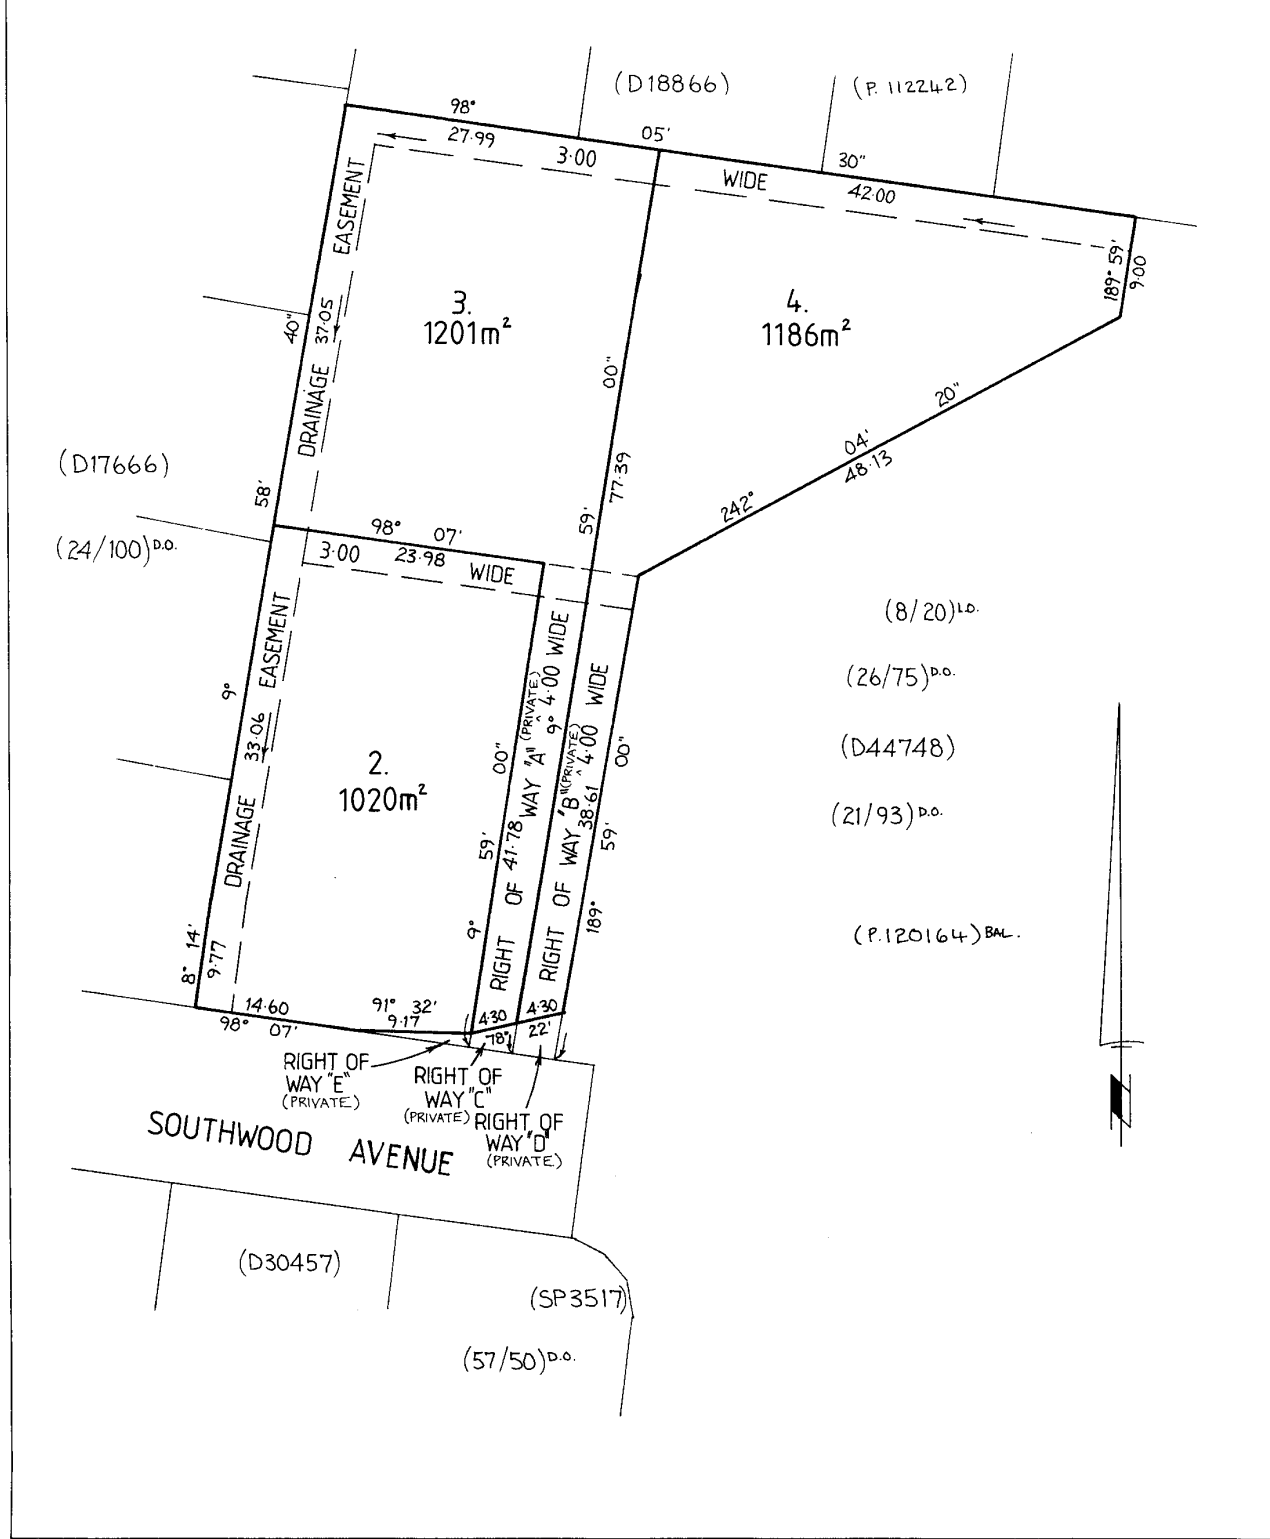

A-148